



North-East Elevation




South-East Elevation




South-West Elevation




North-West Elevation

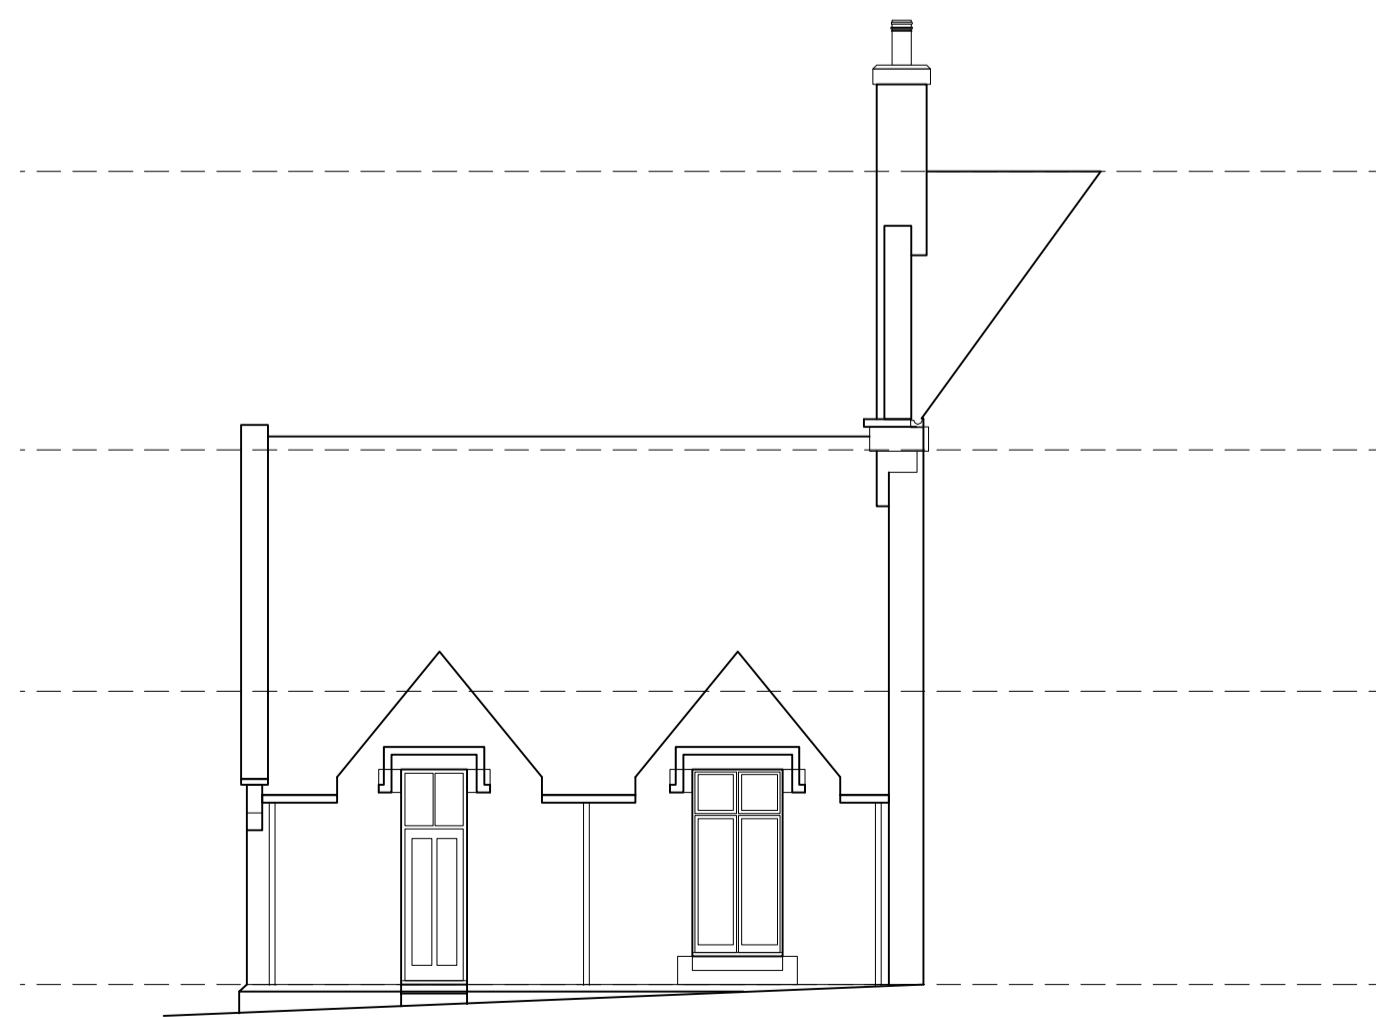


South-West Internal Elevation

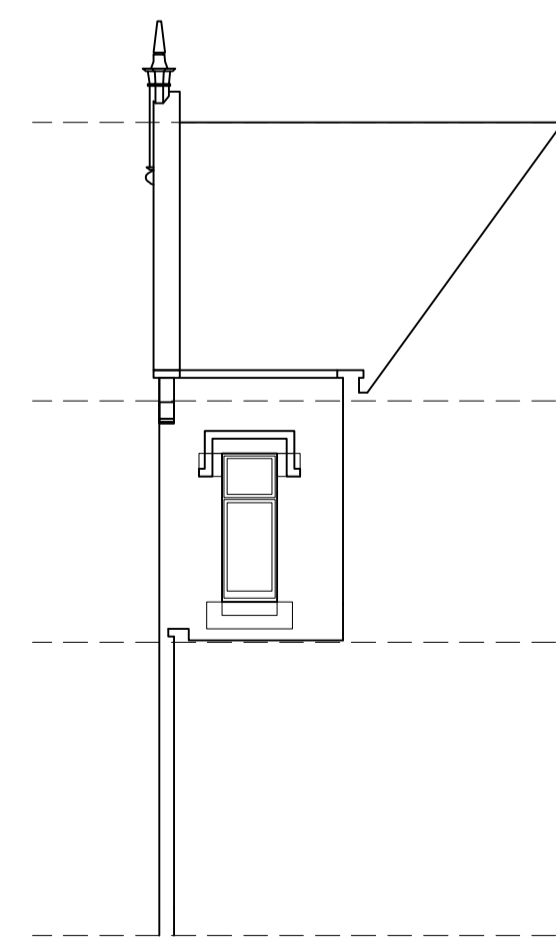

North-East Internal Elevation

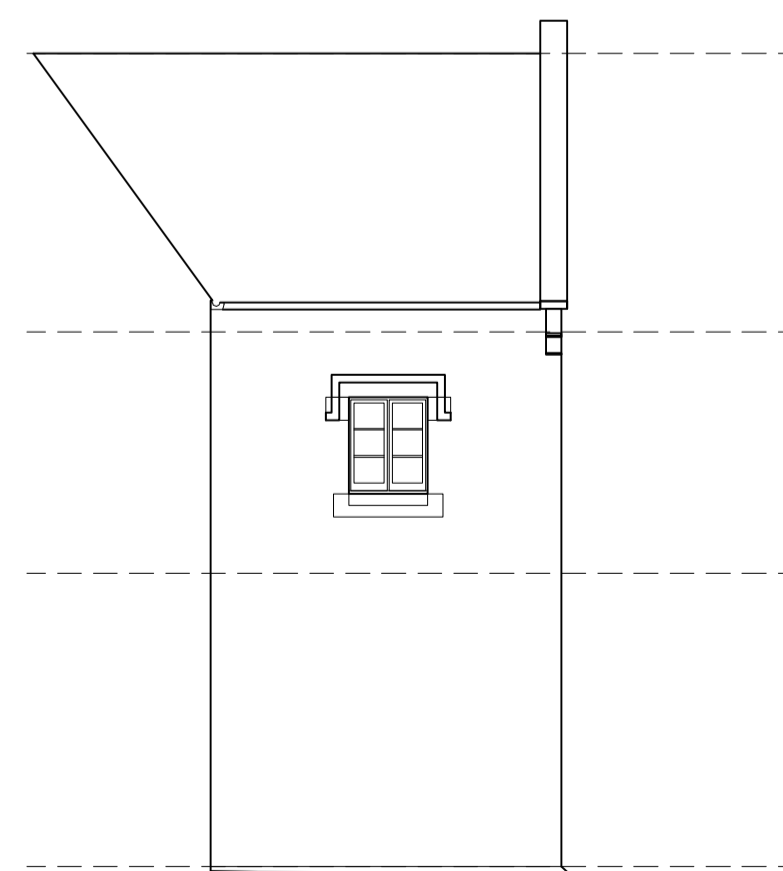

CHECK DIMENSION - ACTUAL SIZE (mm)

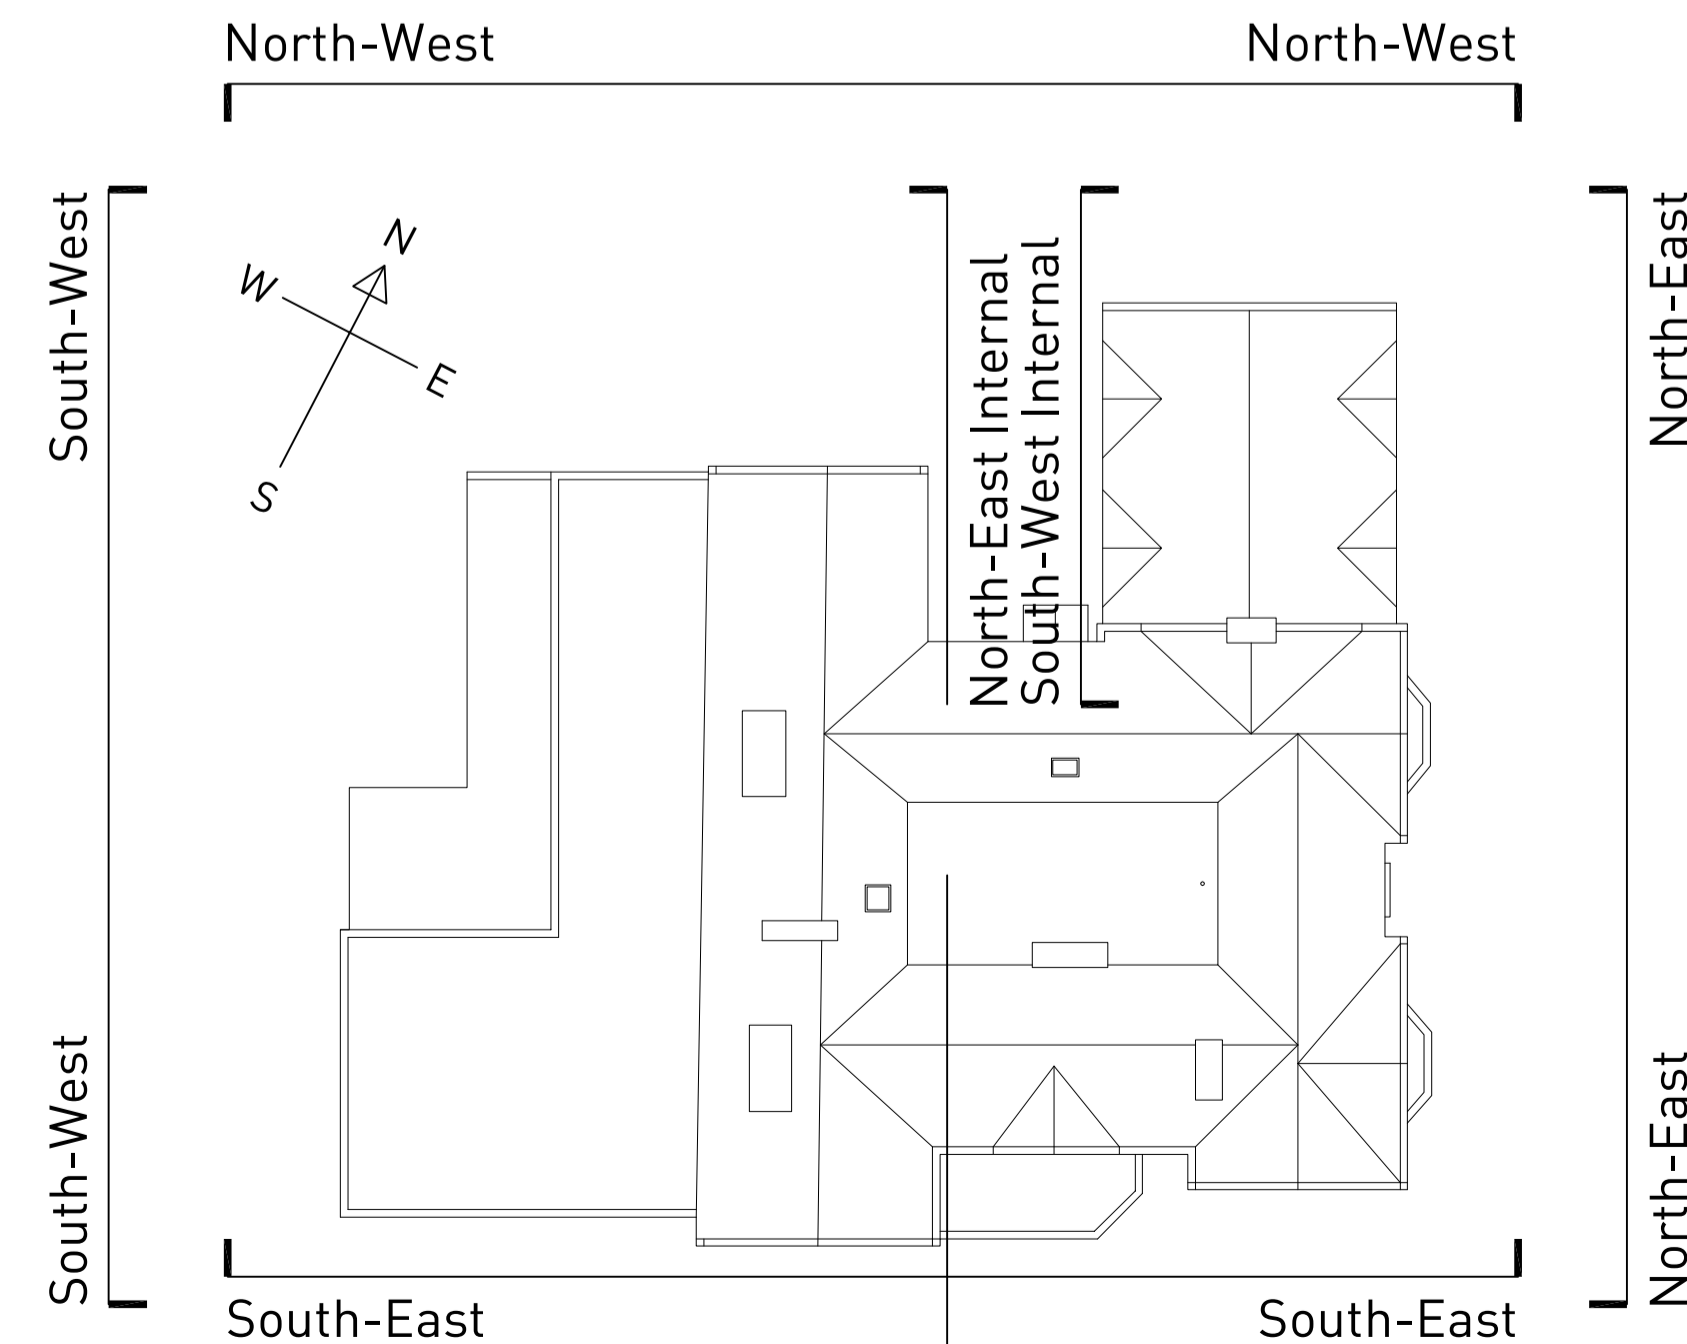

NOTES

All dimensions to be checked on site, do not scale from this drawing.
Contractors, subcontractors and suppliers must verify all dimensions on site before commencing work or making shop drawings.
This drawing is to be read in conjunction with structural, mechanical and electrical drawings and other relevant information, and any discrepancies are to be reported to the architect.
Work and material to be in accordance with the Building Regulations and to comply with relevant British Standards.

REVISIONS

STATUS
PLANNING APPLICATION

TATLOW STANCER ARCHITECTS.
architects@tallowstancer.co.uk | www.tallowstancer.co.uk
Sheffield Design Studios 40 Ball Street Sheffield S3 8DB
t. 0114 2729679 | f. 0114 2729735

PROJECT
BRINCLIFFE HOUSE

DRAWING TITLE
EXISTING ELEVATIONS

DATE
February 2016

CHECKED BY

SCALE
1:100@A1

JOB No
15967

DRAWING No
A1_06

REVISION