



North-East Elevation



South-East Elevation



South-West Elevation




North-West Elevation

NOTES>


All dimensions to be checked on site, do not scale from this drawing.
 Contractors, subcontractors and suppliers must verify all dimensions on site before commencing work or making shop drawings.
 This drawing is to be read in conjunction with structural, mechanical and electrical drawings and other relevant information, and any discrepancies are to be reported to the architect.
 Work and material to be in accordance with the Building Regulations and to comply with relevant British Standards.

REVISIONS



>

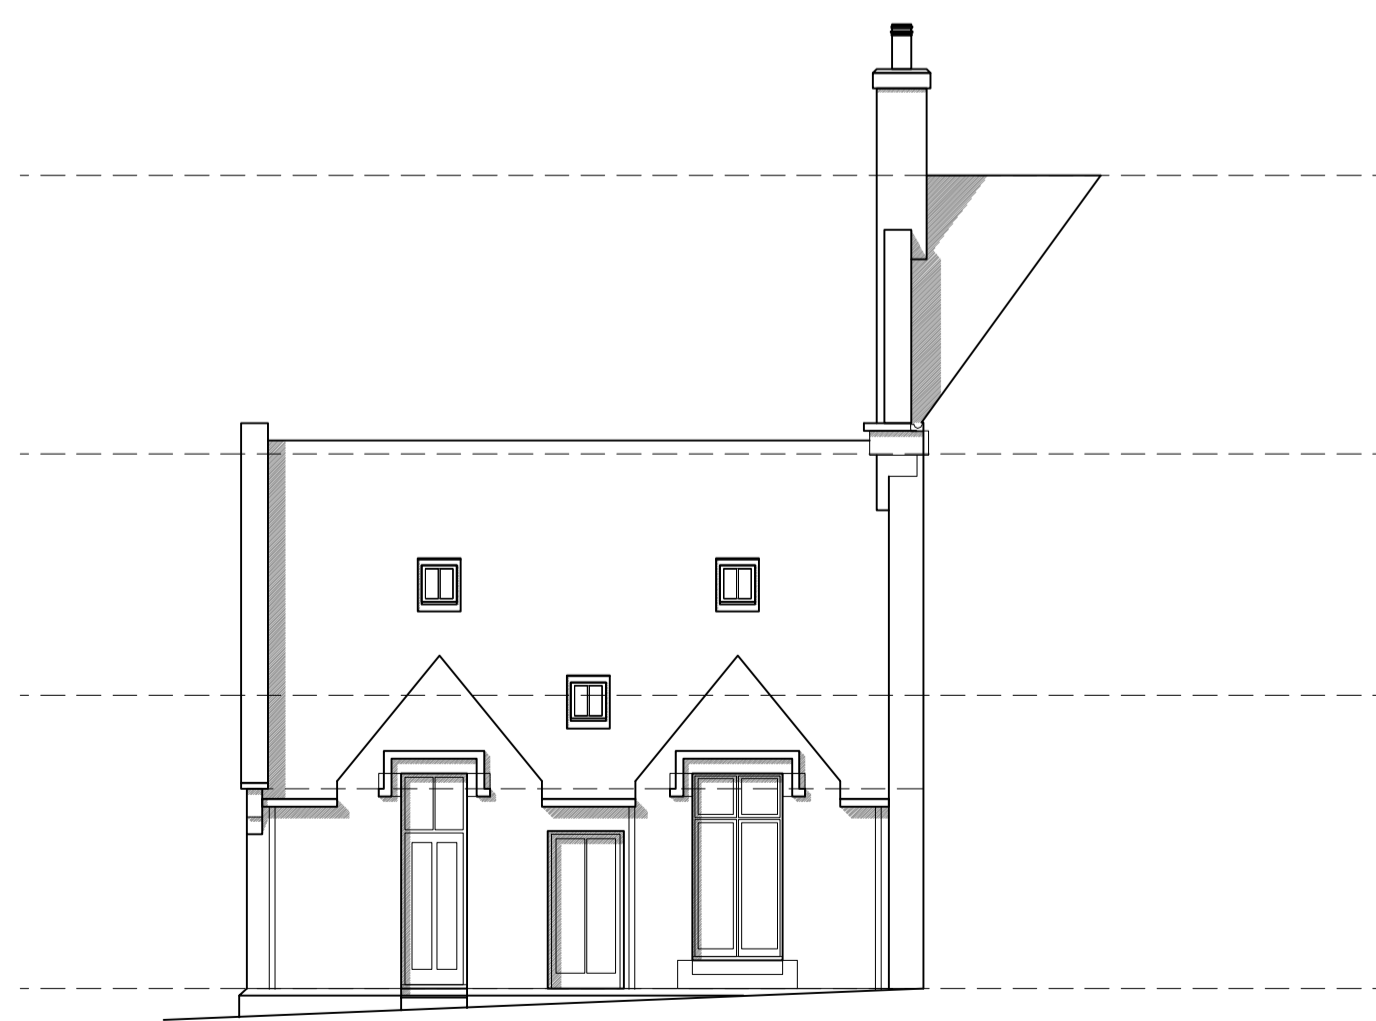

South-West Internal Elevation

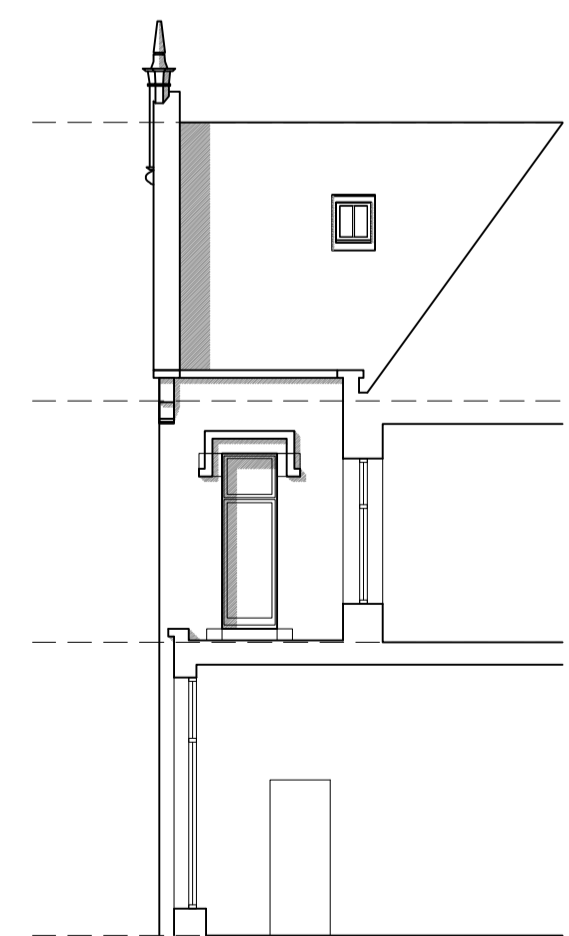

North-East Internal Elevation

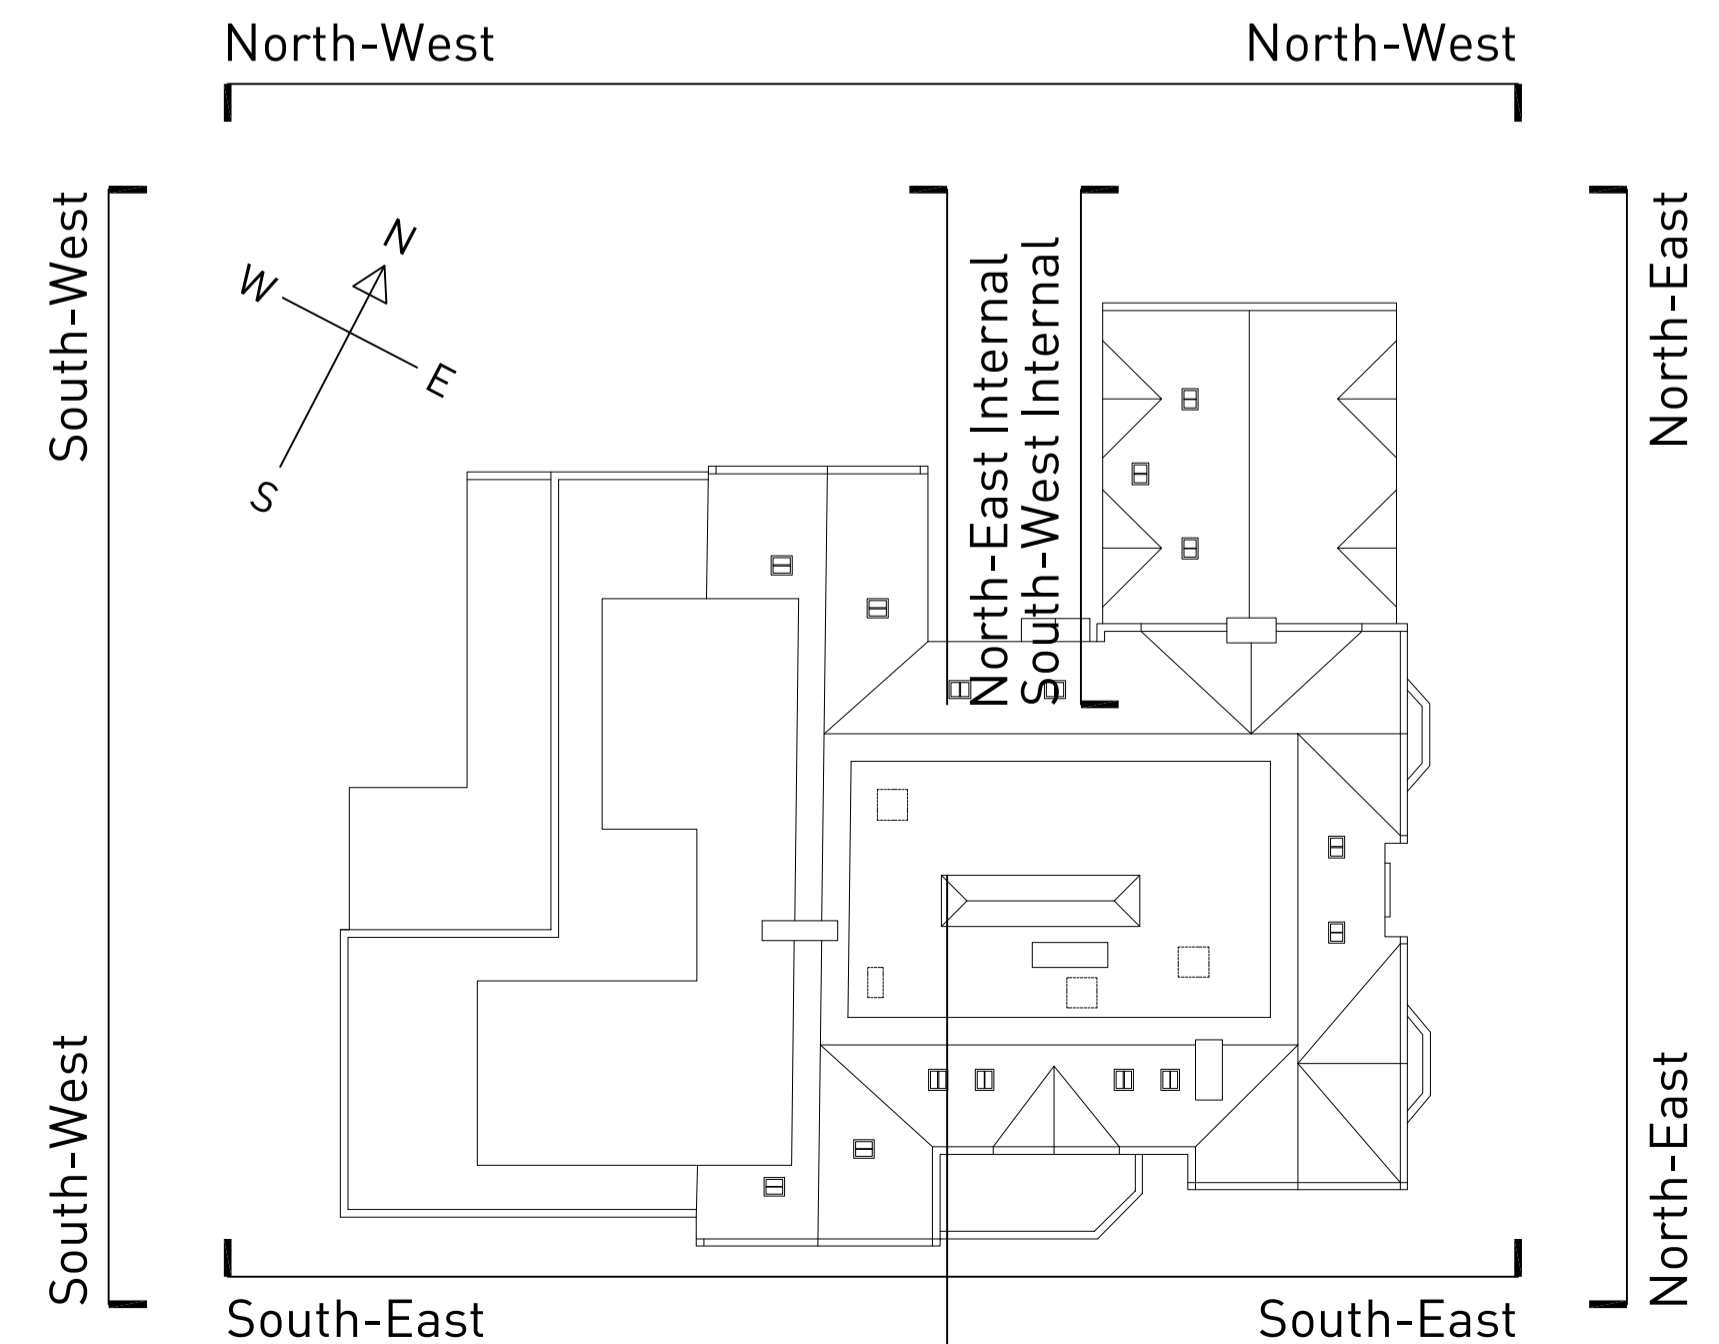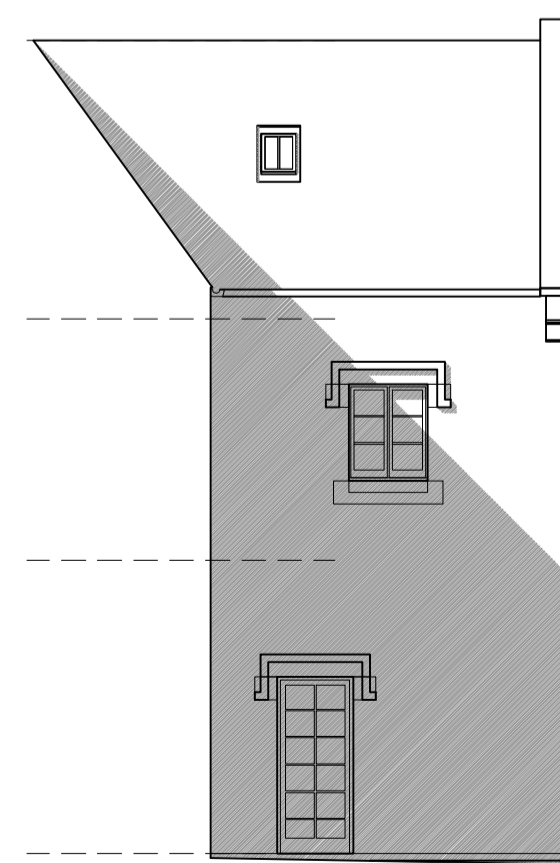

STATUS>

PLANNING APPLICATION

>TATLOW STANCER ARCHITECTS.
 architects@tastlowstancer.co.uk www.tastlowstancer.co.uk
 Sheffield Design Studios 40 Ball Street Sheffield S3 8DB
 t. 0114 2729679 f. 0114 2729735

PROJECT>
BRINCLIFFE HOUSE

DRAWING TITLE>
PROPOSED ELEVATIONS

DATE> **March 2016** CHECKED BY> SCALE> **1:100@A1**

JOB No> **15967** DRAWING No> **A1_18** REVISION>

CHECK DIMENSION - ACTUAL SIZE (mm)