



First Floor

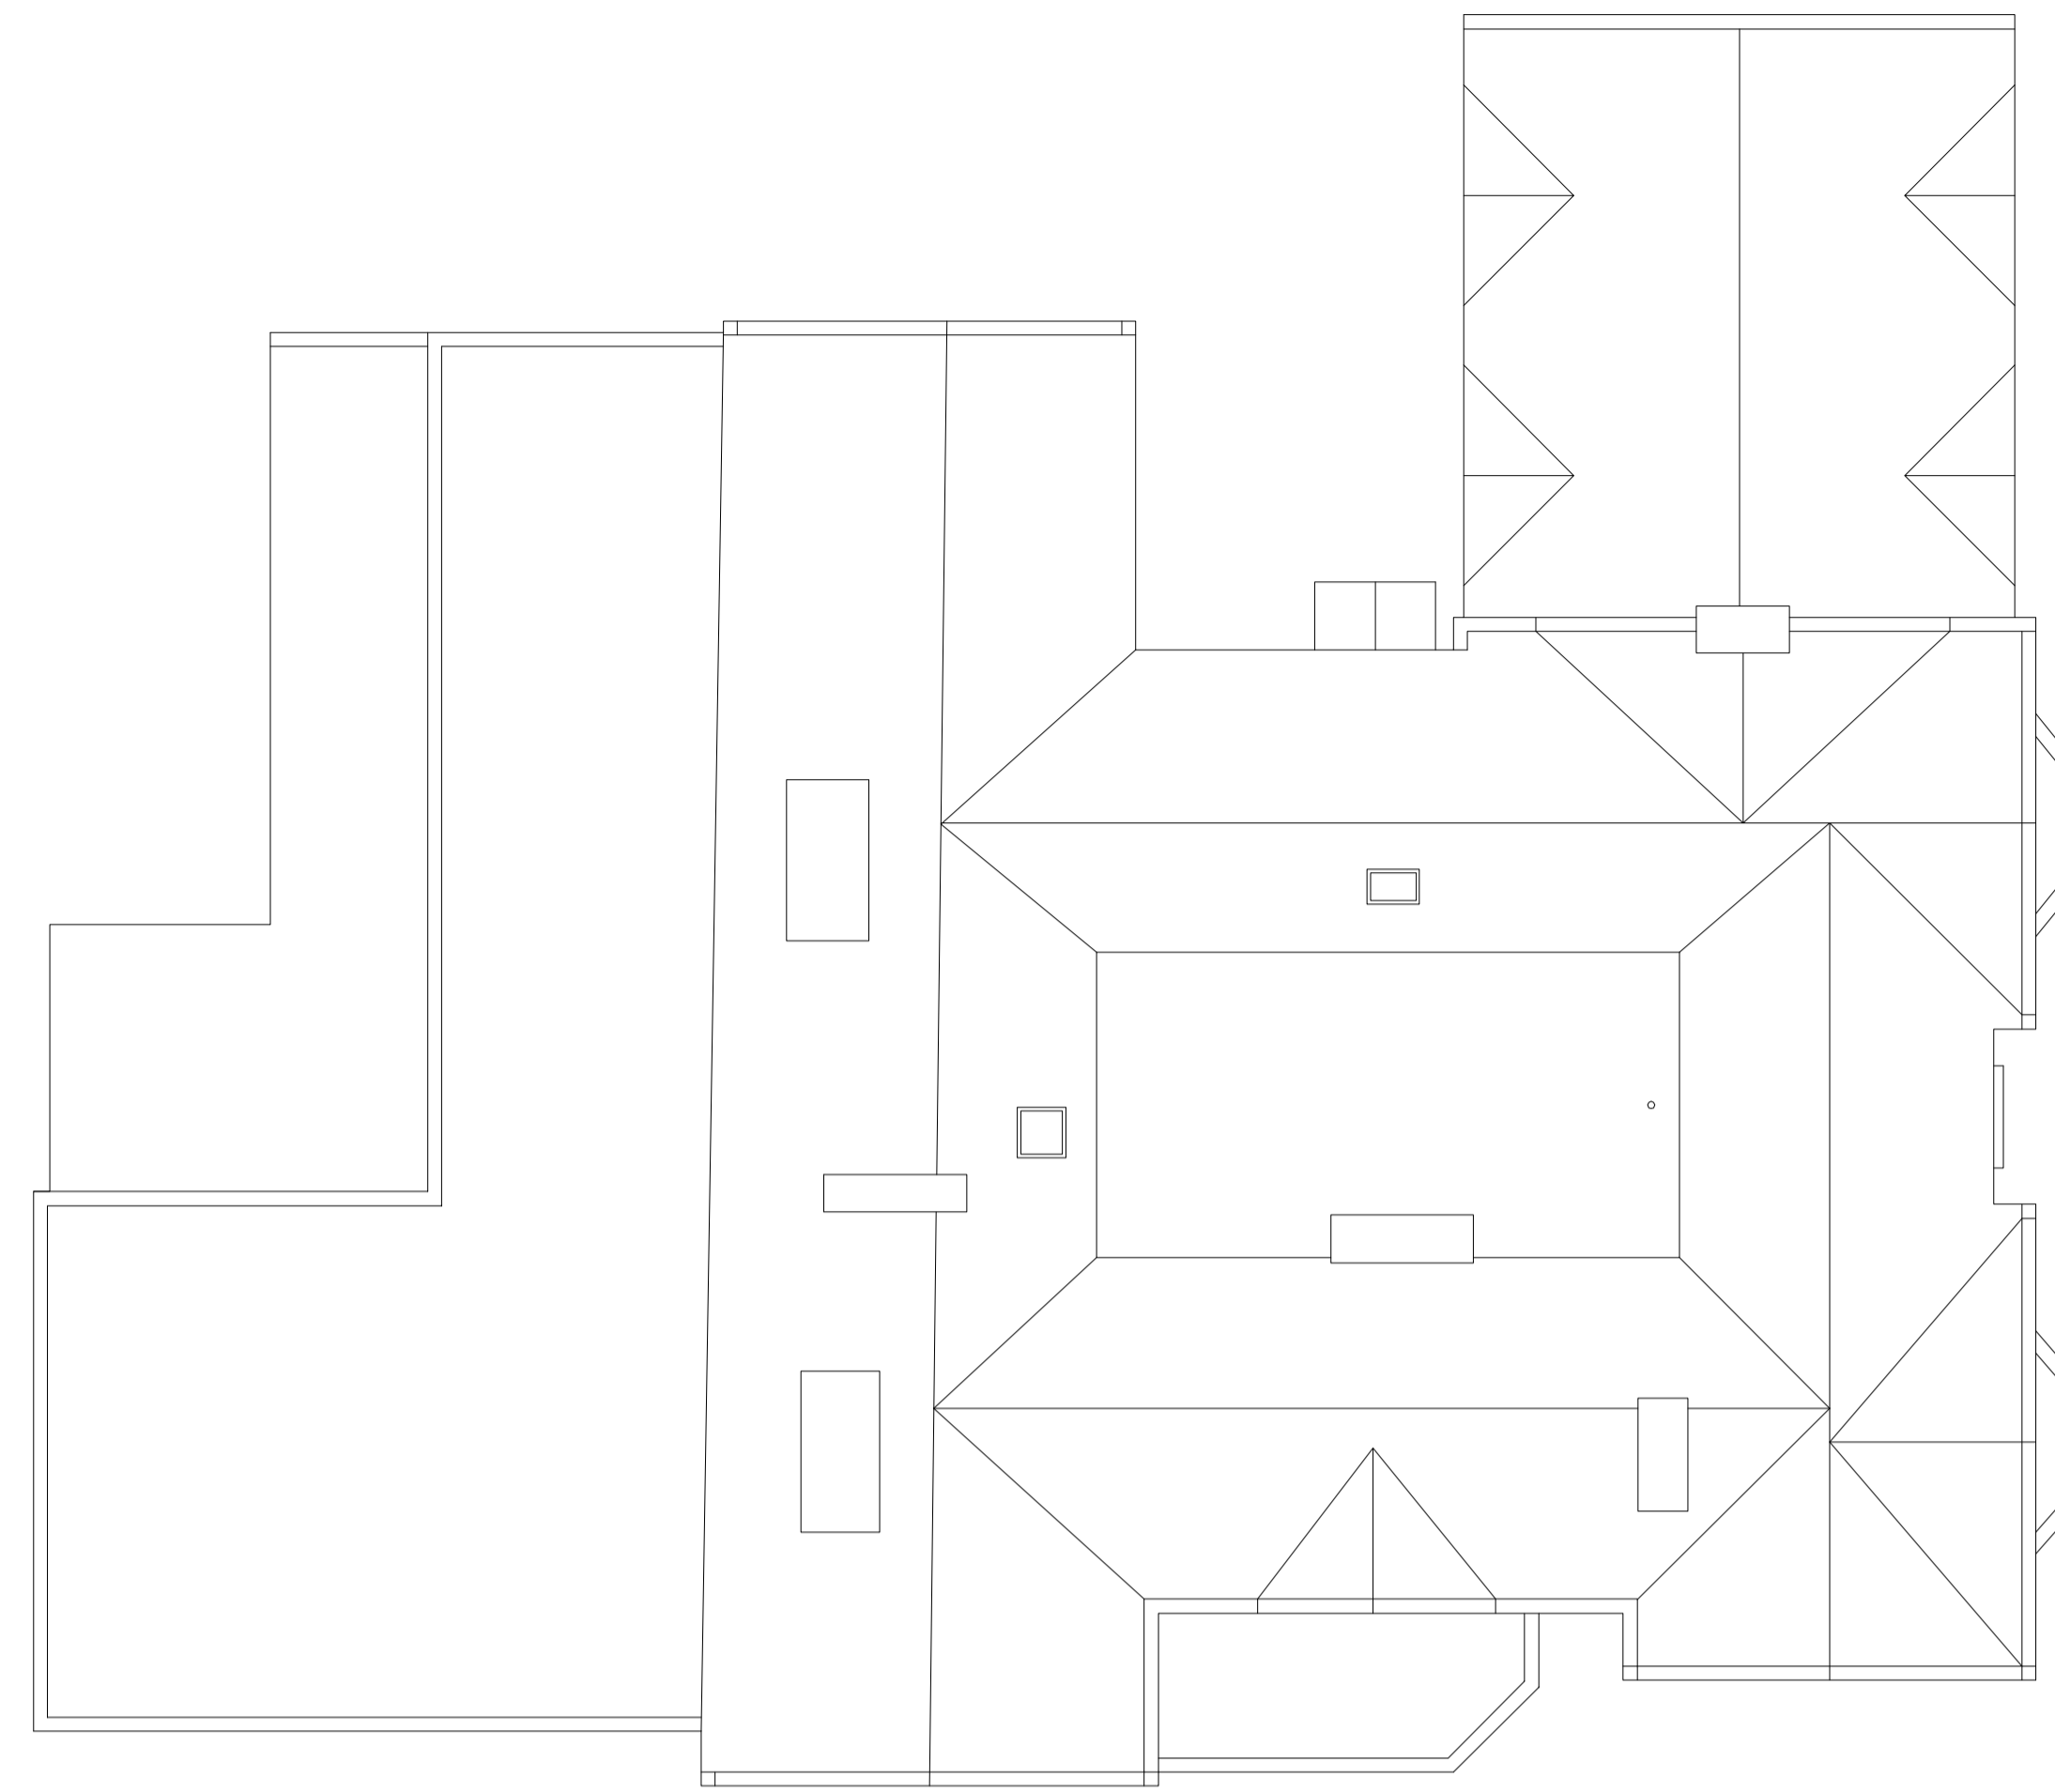

Roof Plan

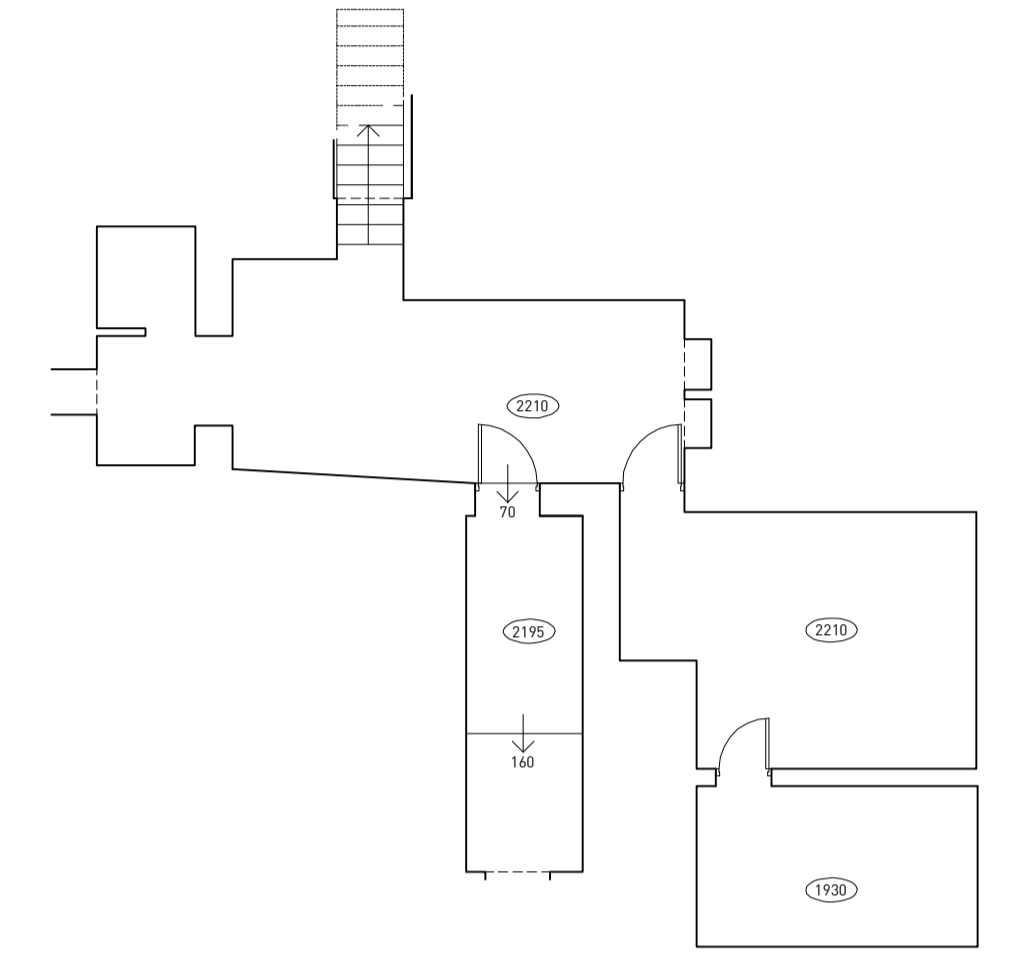

Basement

NOTES

All dimensions to be checked on site, do not scale from this drawing.
Contractors, subcontractors and suppliers must verify all dimensions on site before commencing work or making shop drawings.

This drawing is to be read in conjunction with structural, mechanical and electrical drawings and other relevant information, and any discrepancies are to be reported to the architect.

Work and material to be in accordance with the Building Regulations and to comply with relevant British Standards.

REVISIONS

>

STATUS
PLANNING APPLICATION

>TATLOW STANCER ARCHITECTS.
architects@tatlowstancer.co.uk | www.tatlowstancer.co.uk
Sheffield Design Studios 40 Ball Street Sheffield S3 8DB
t. 0114 2729679-f. 0114 2729735


PROJECT
Brincliffe House 2

DRAWING TITLE
Existing Plans


DATE Feb 2016 **CHECKED BY** **SCALE** 1:100BA1

JOB No 15967 **DRAWING No** 003 **REVISION**

copyright exists on all the designs and information shown on this drawing

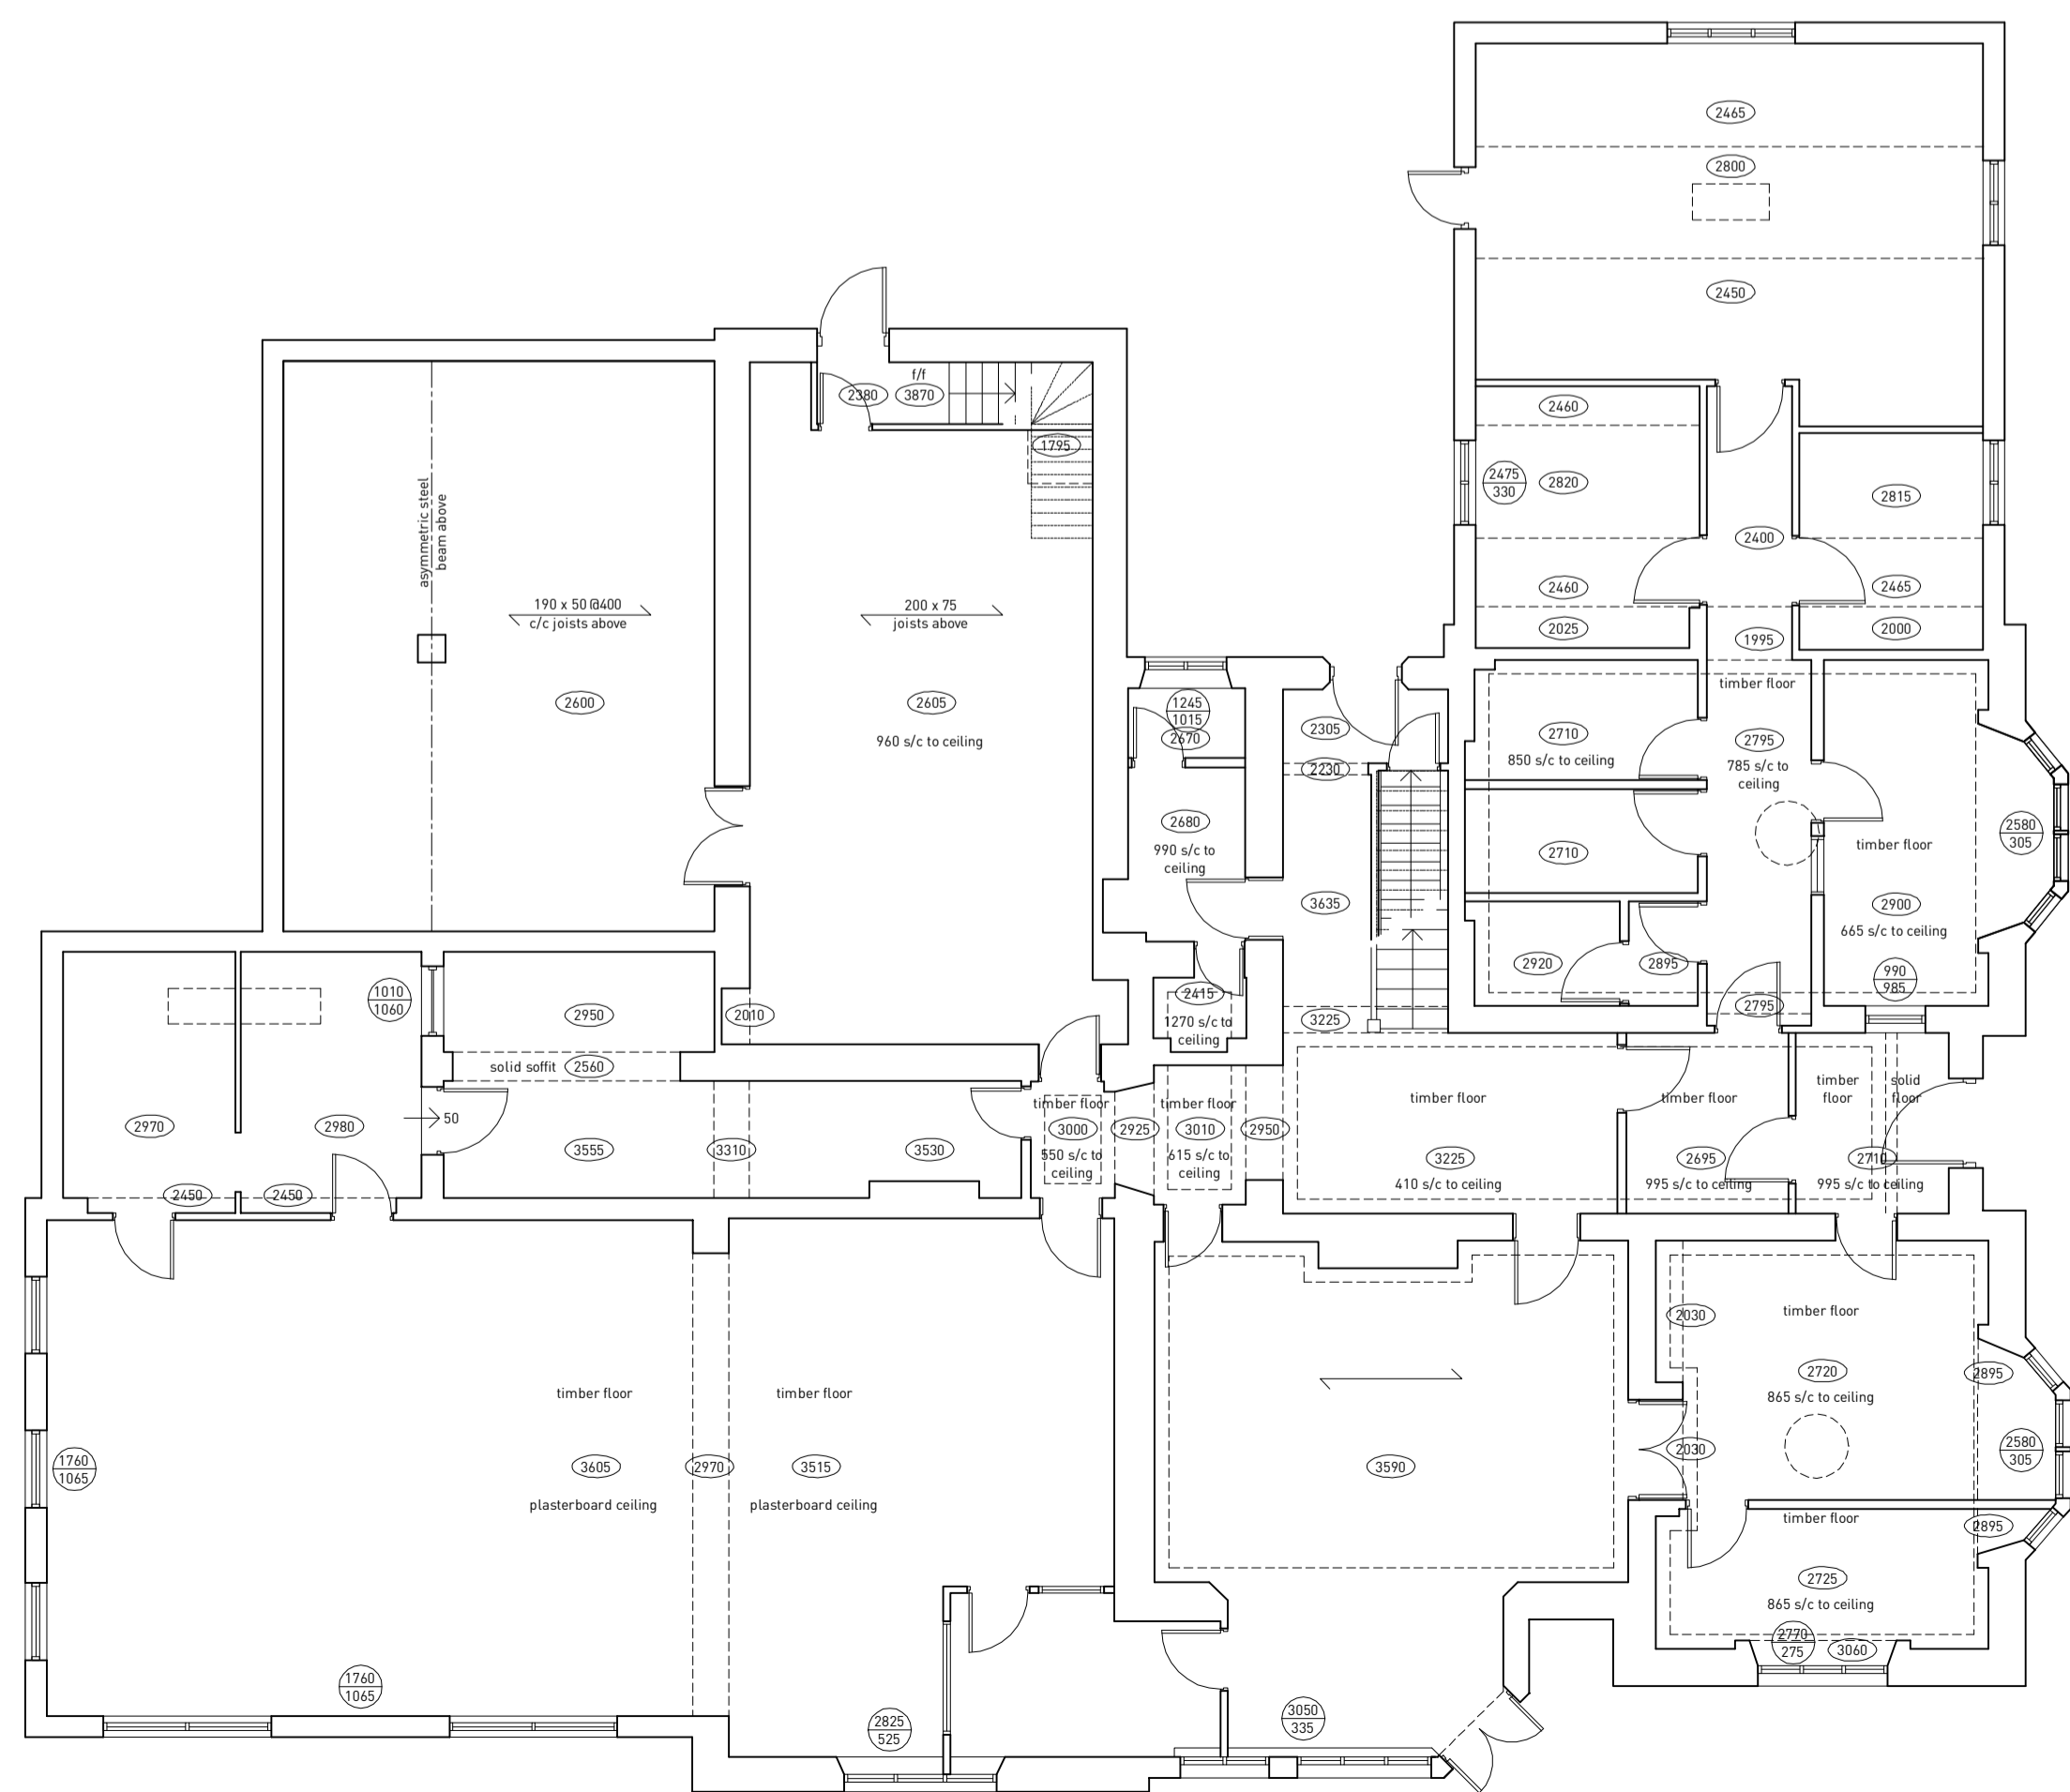

Ground Floor

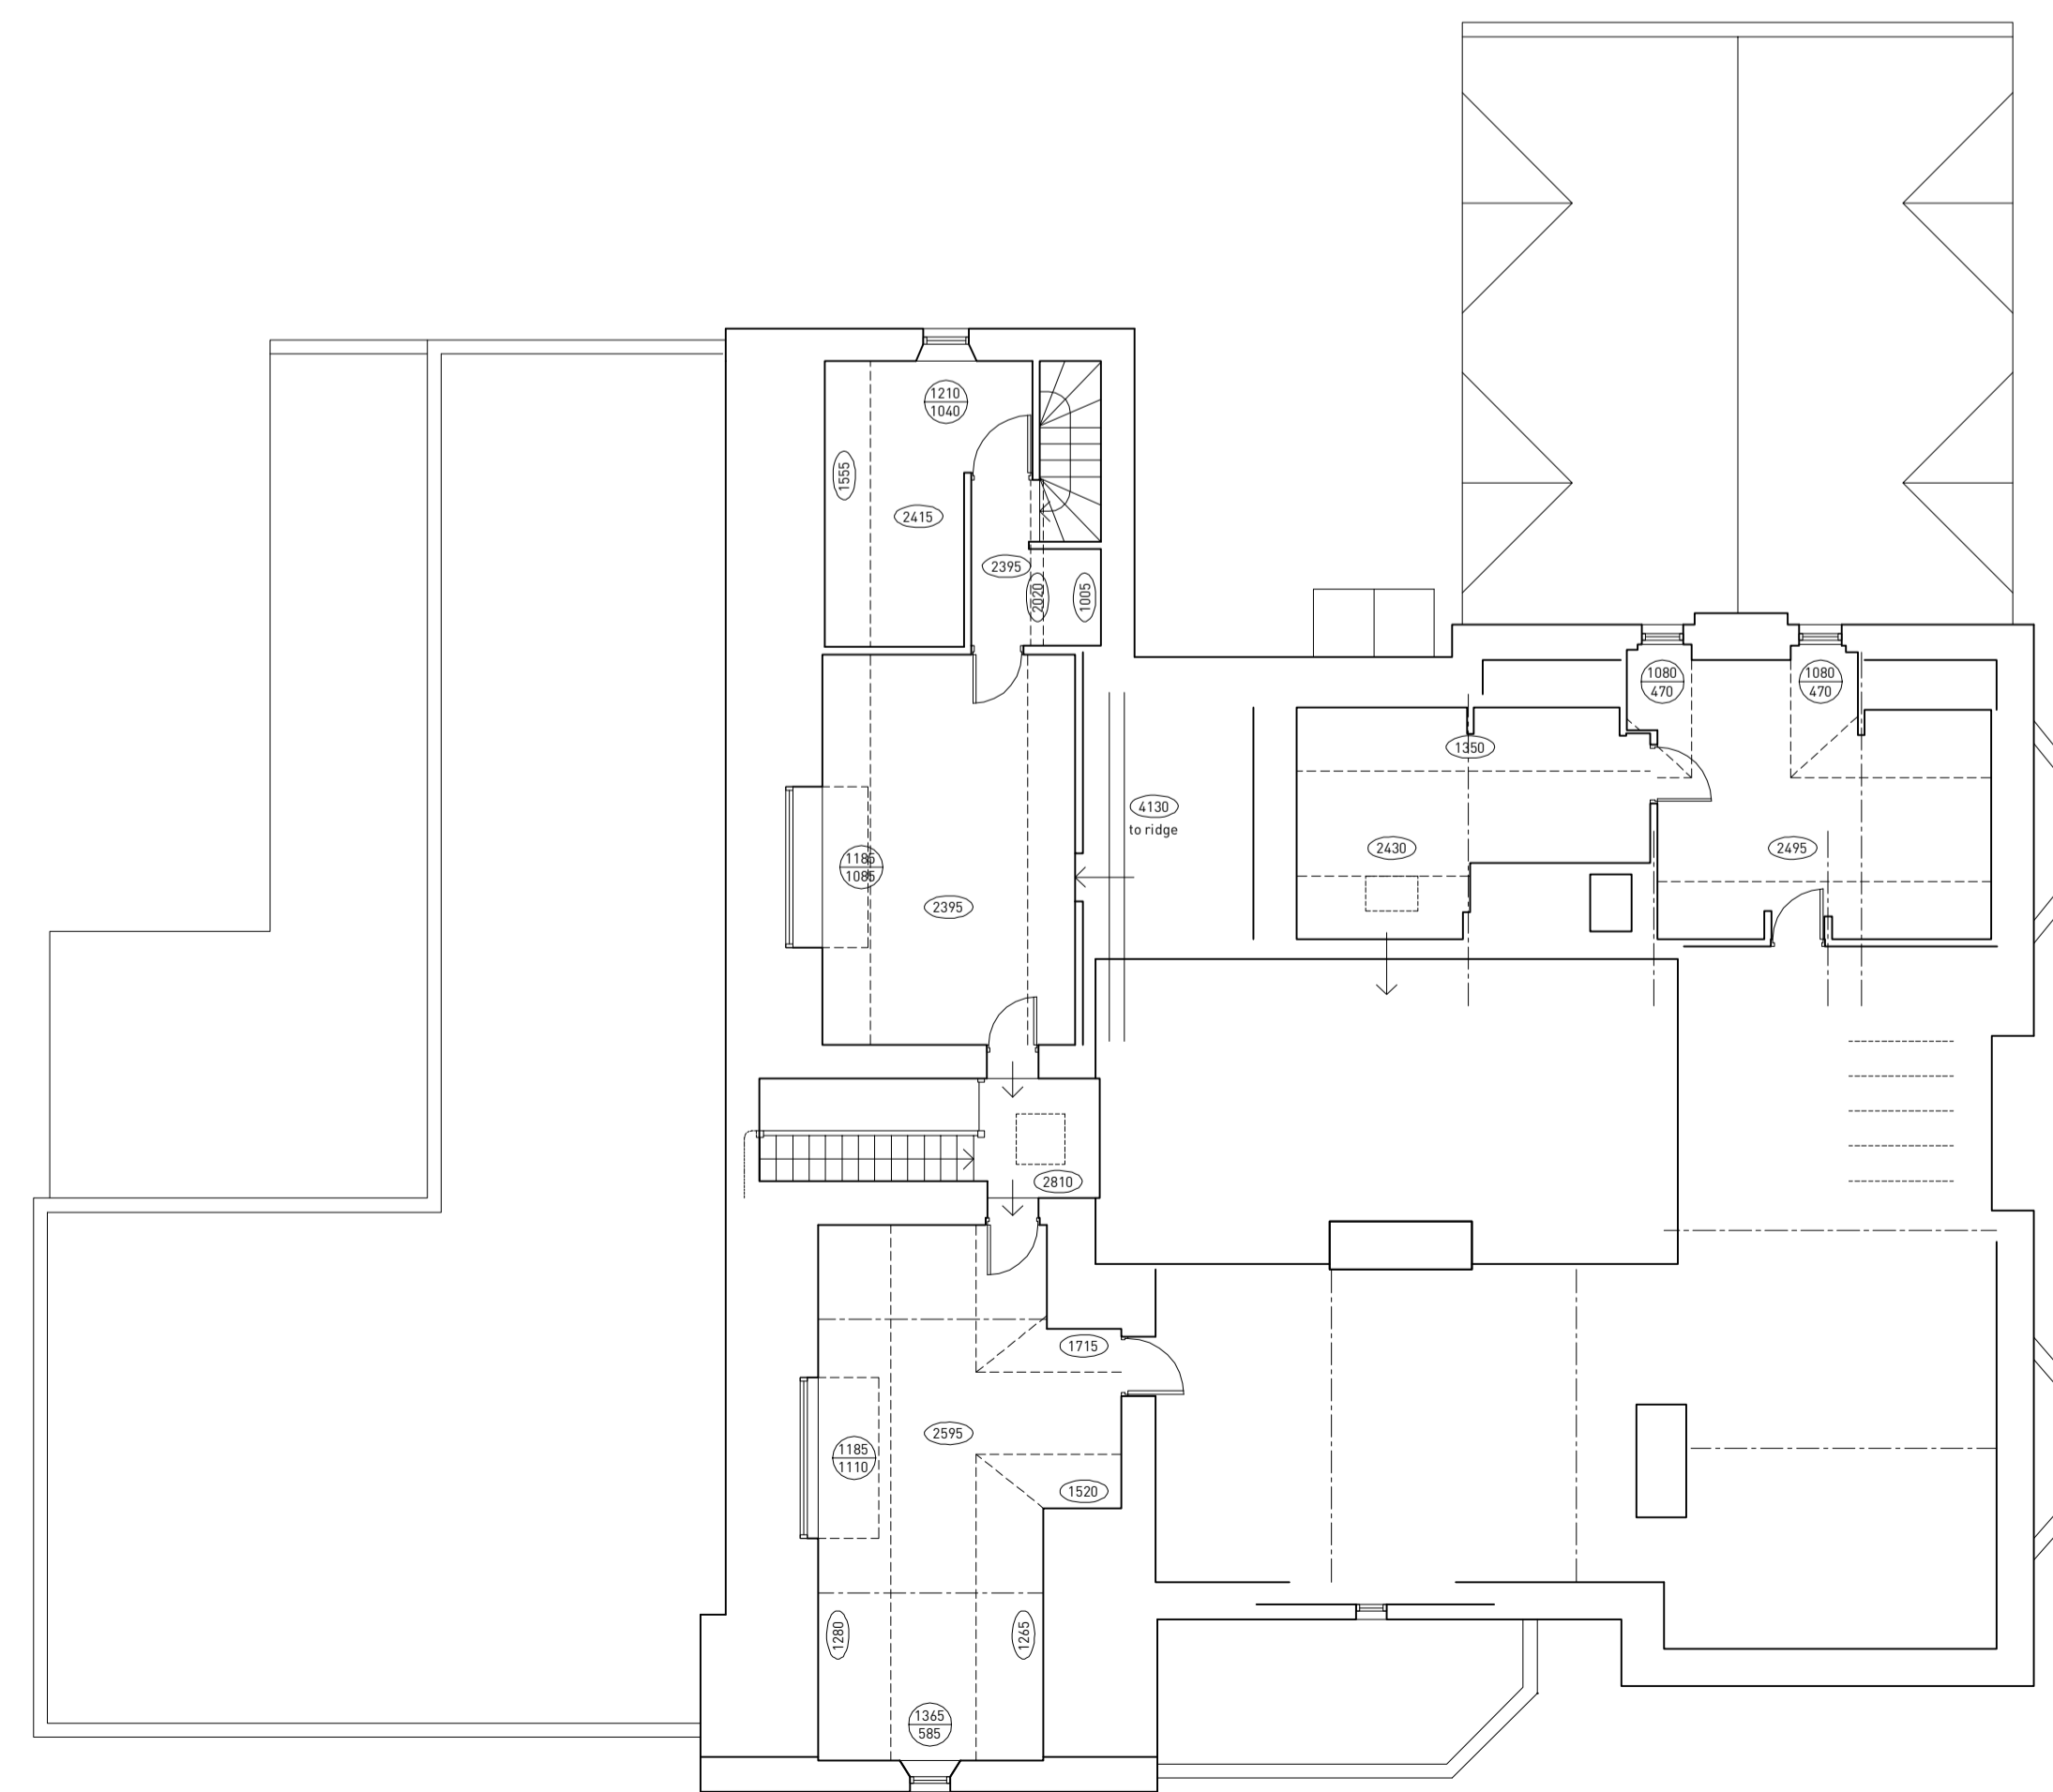

Second Floor

CHECK DIMENSION - ACTUAL SIZE (mm)

100