



First Floor

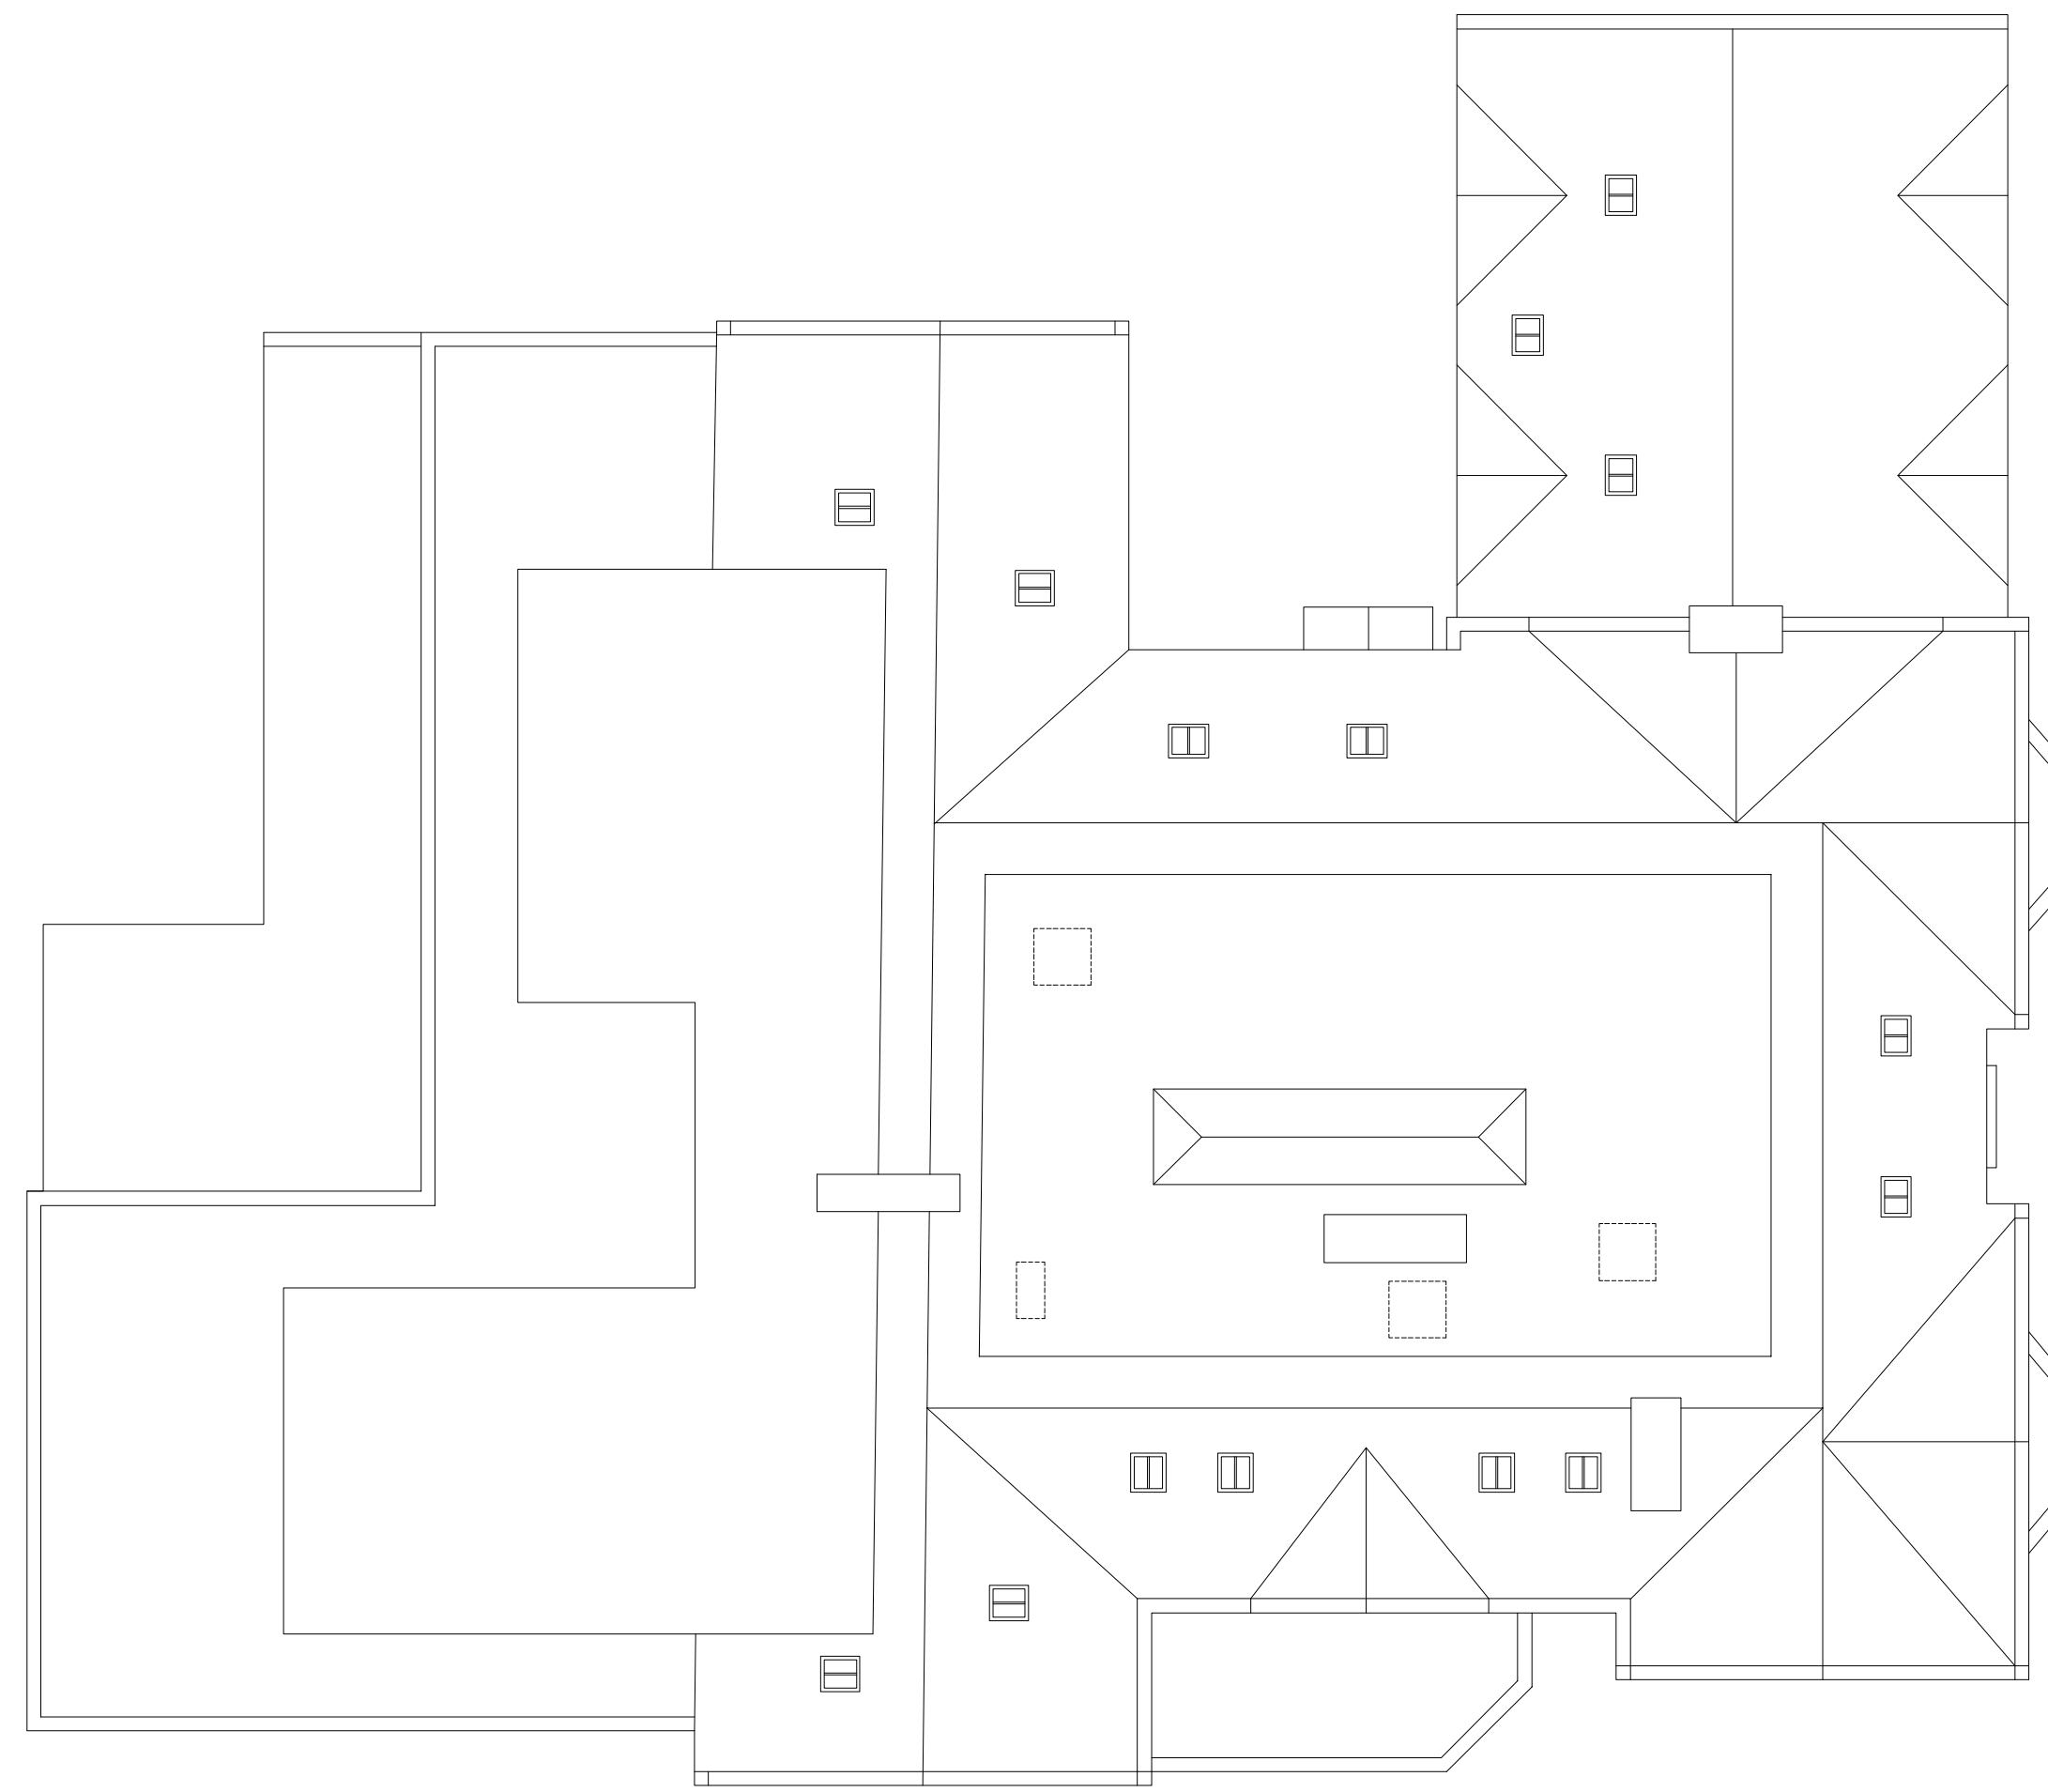


Roof Plan

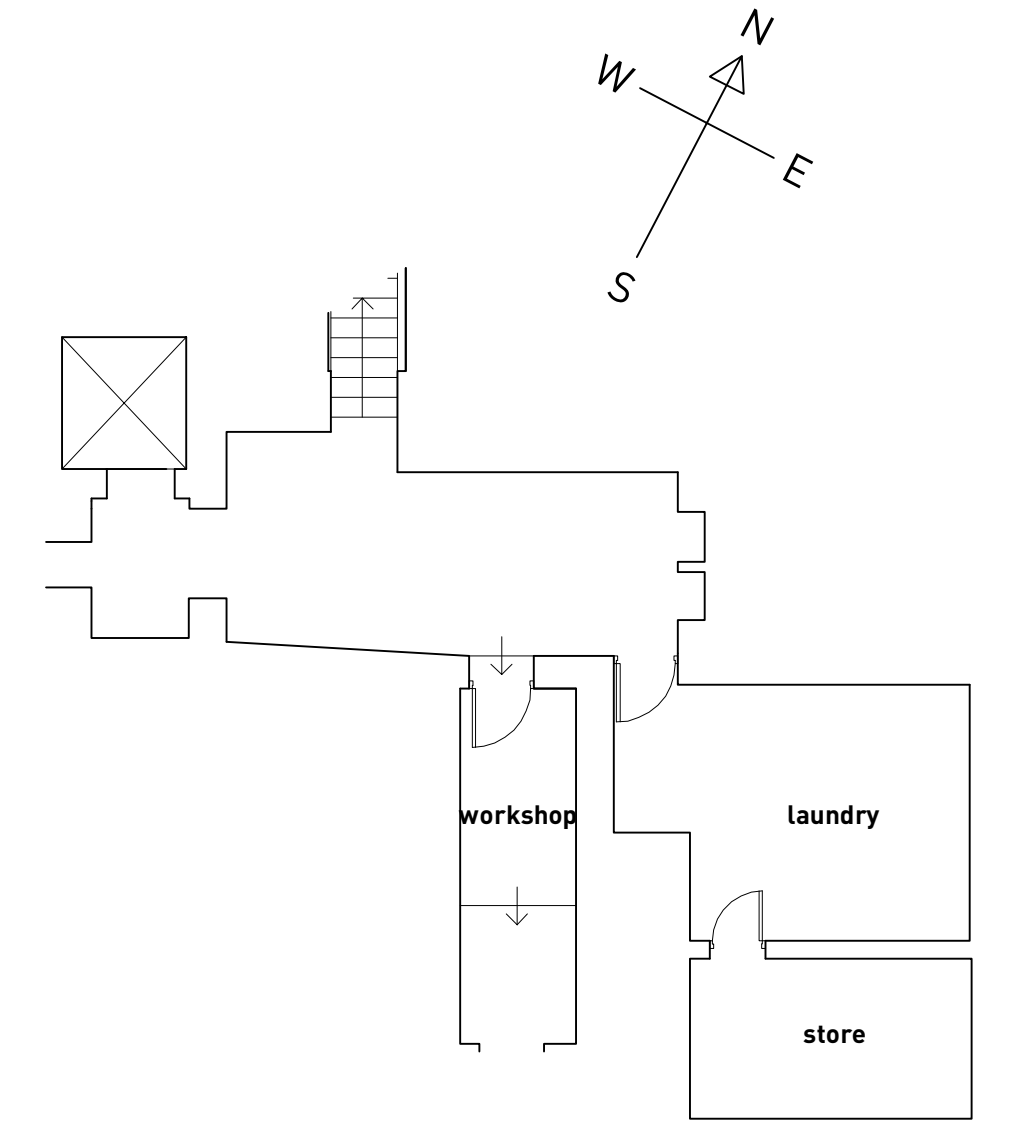


Basement

NOTES>
 All dimensions to be checked on site, do not scale from this drawing.
 Contractors, subcontractors and suppliers must verify all dimensions on site before commencing work or making shop drawings.
 This drawing is to be read in conjunction with structural, mechanical and electrical drawings and other relevant information, and any discrepancies are to be reported to the architect.
 Work and material to be in accordance with the Building Regulations and to comply with relevant British Standards.

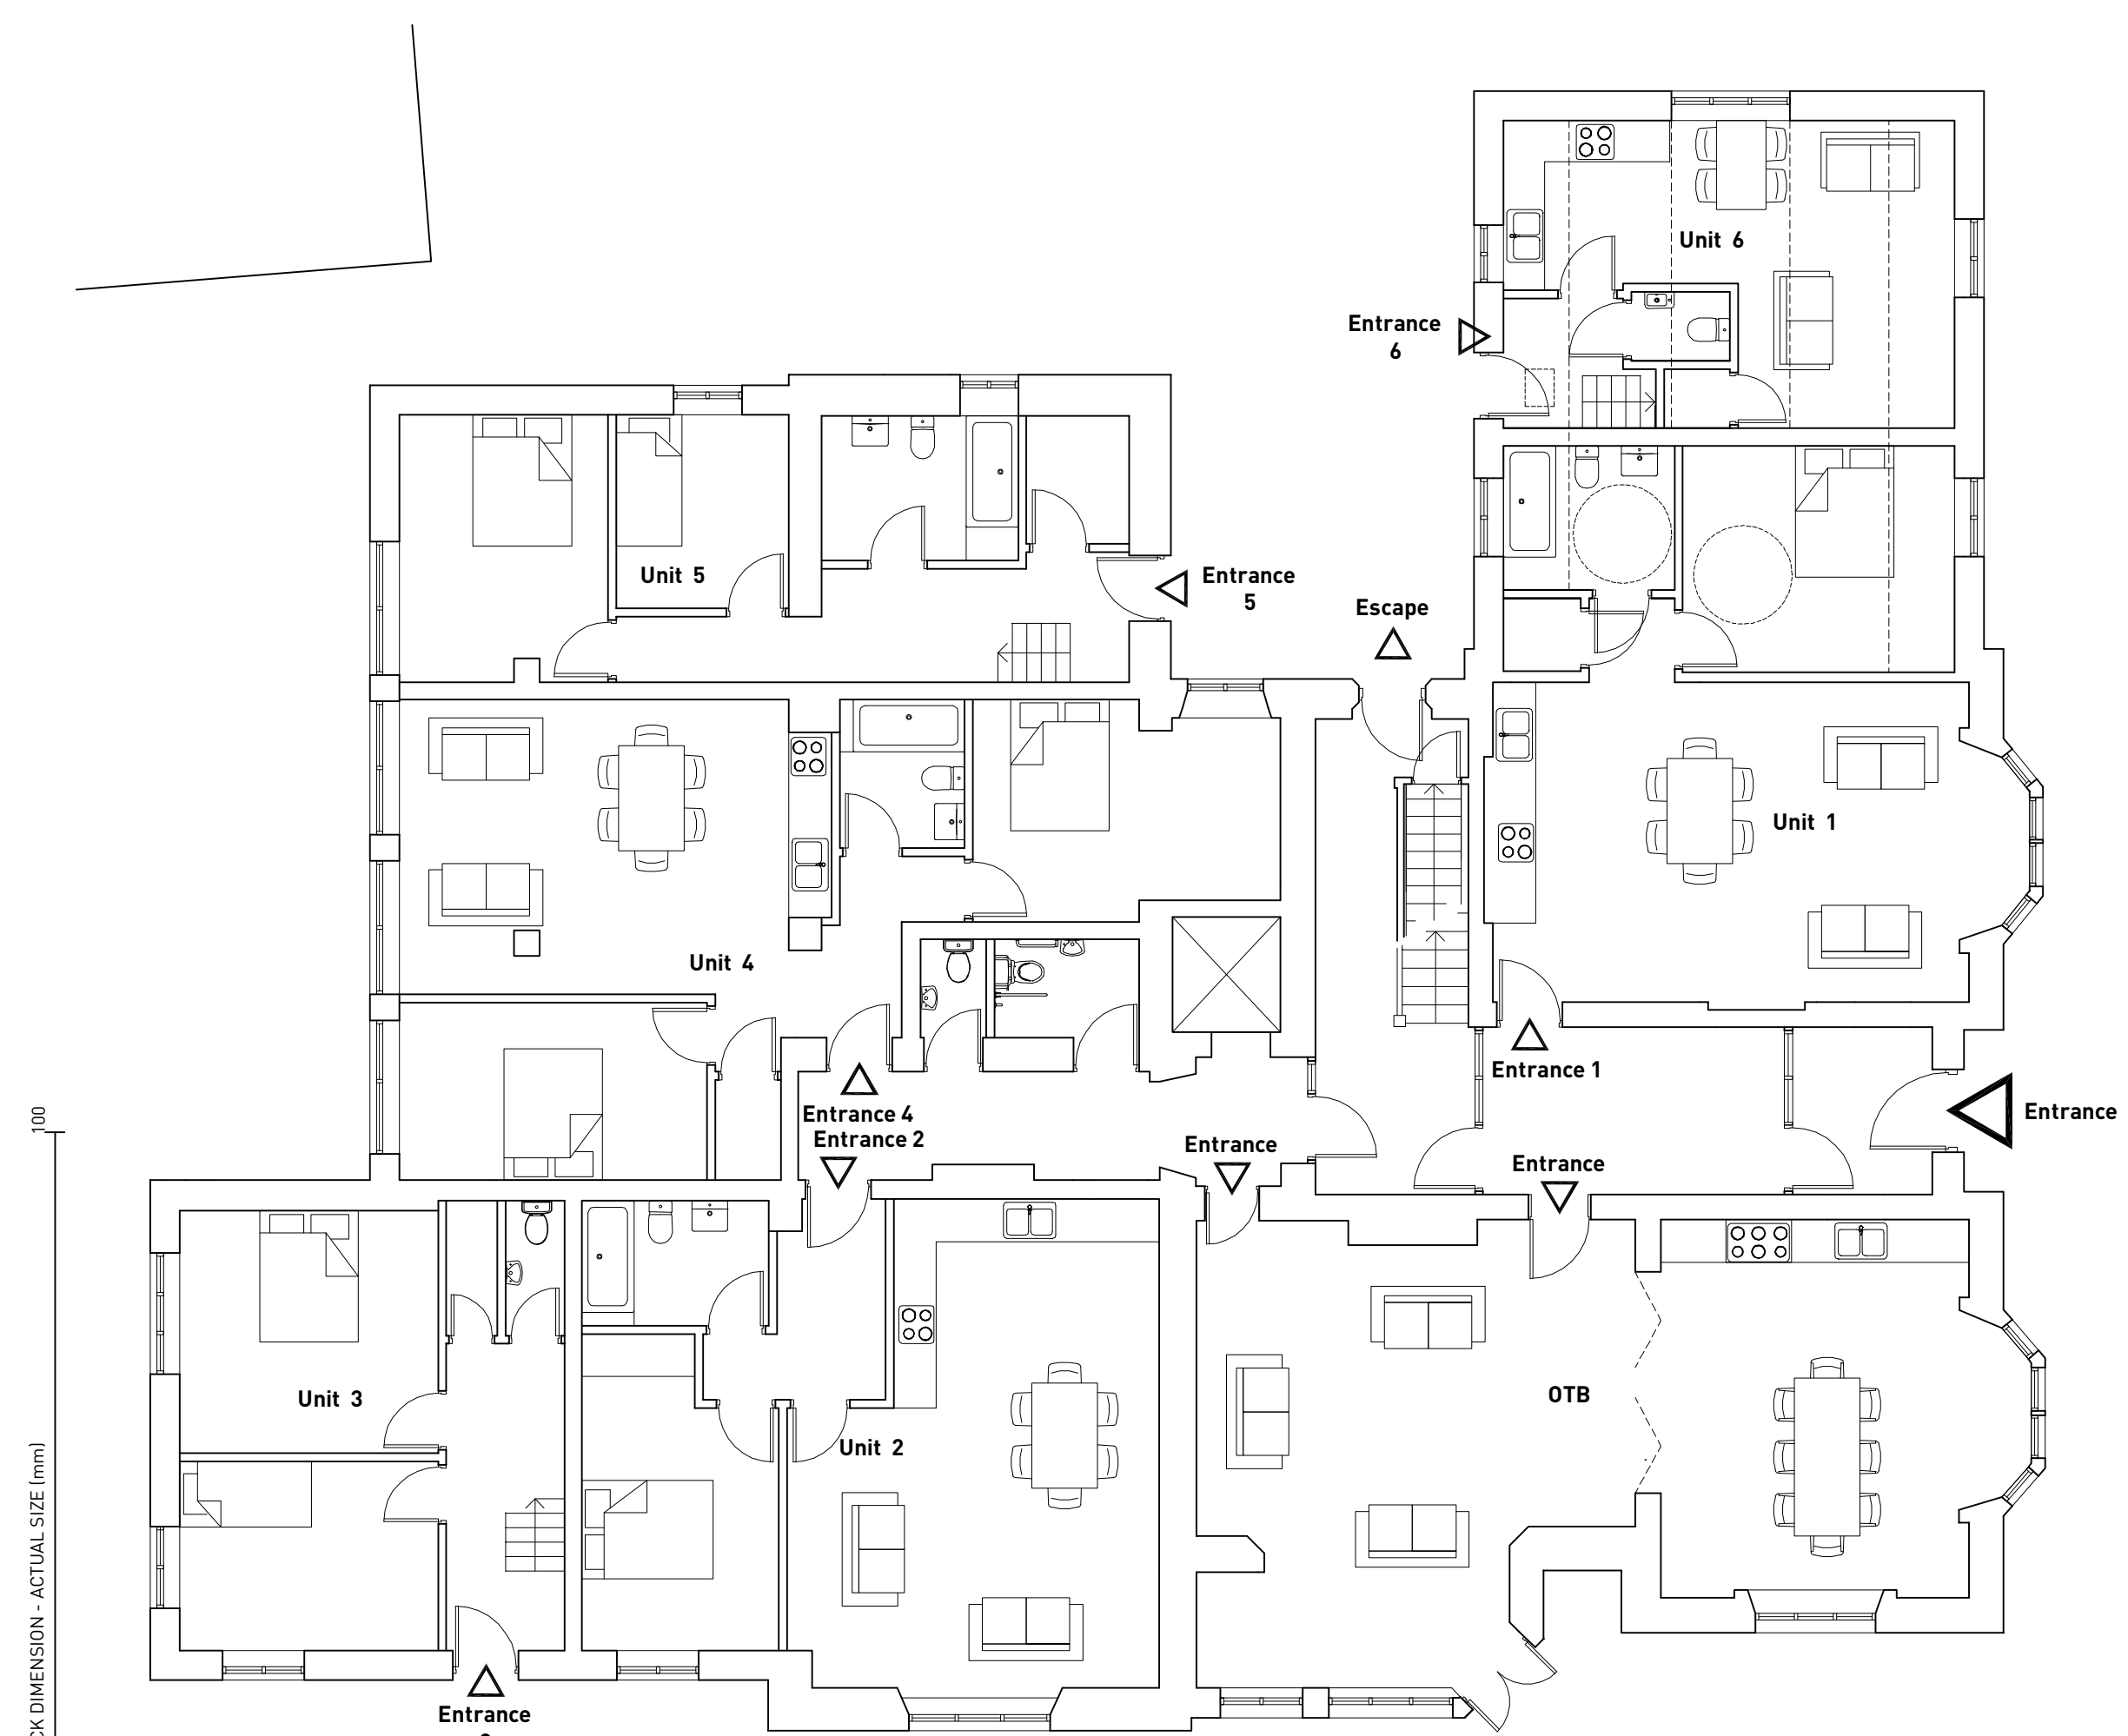

Ground Floor

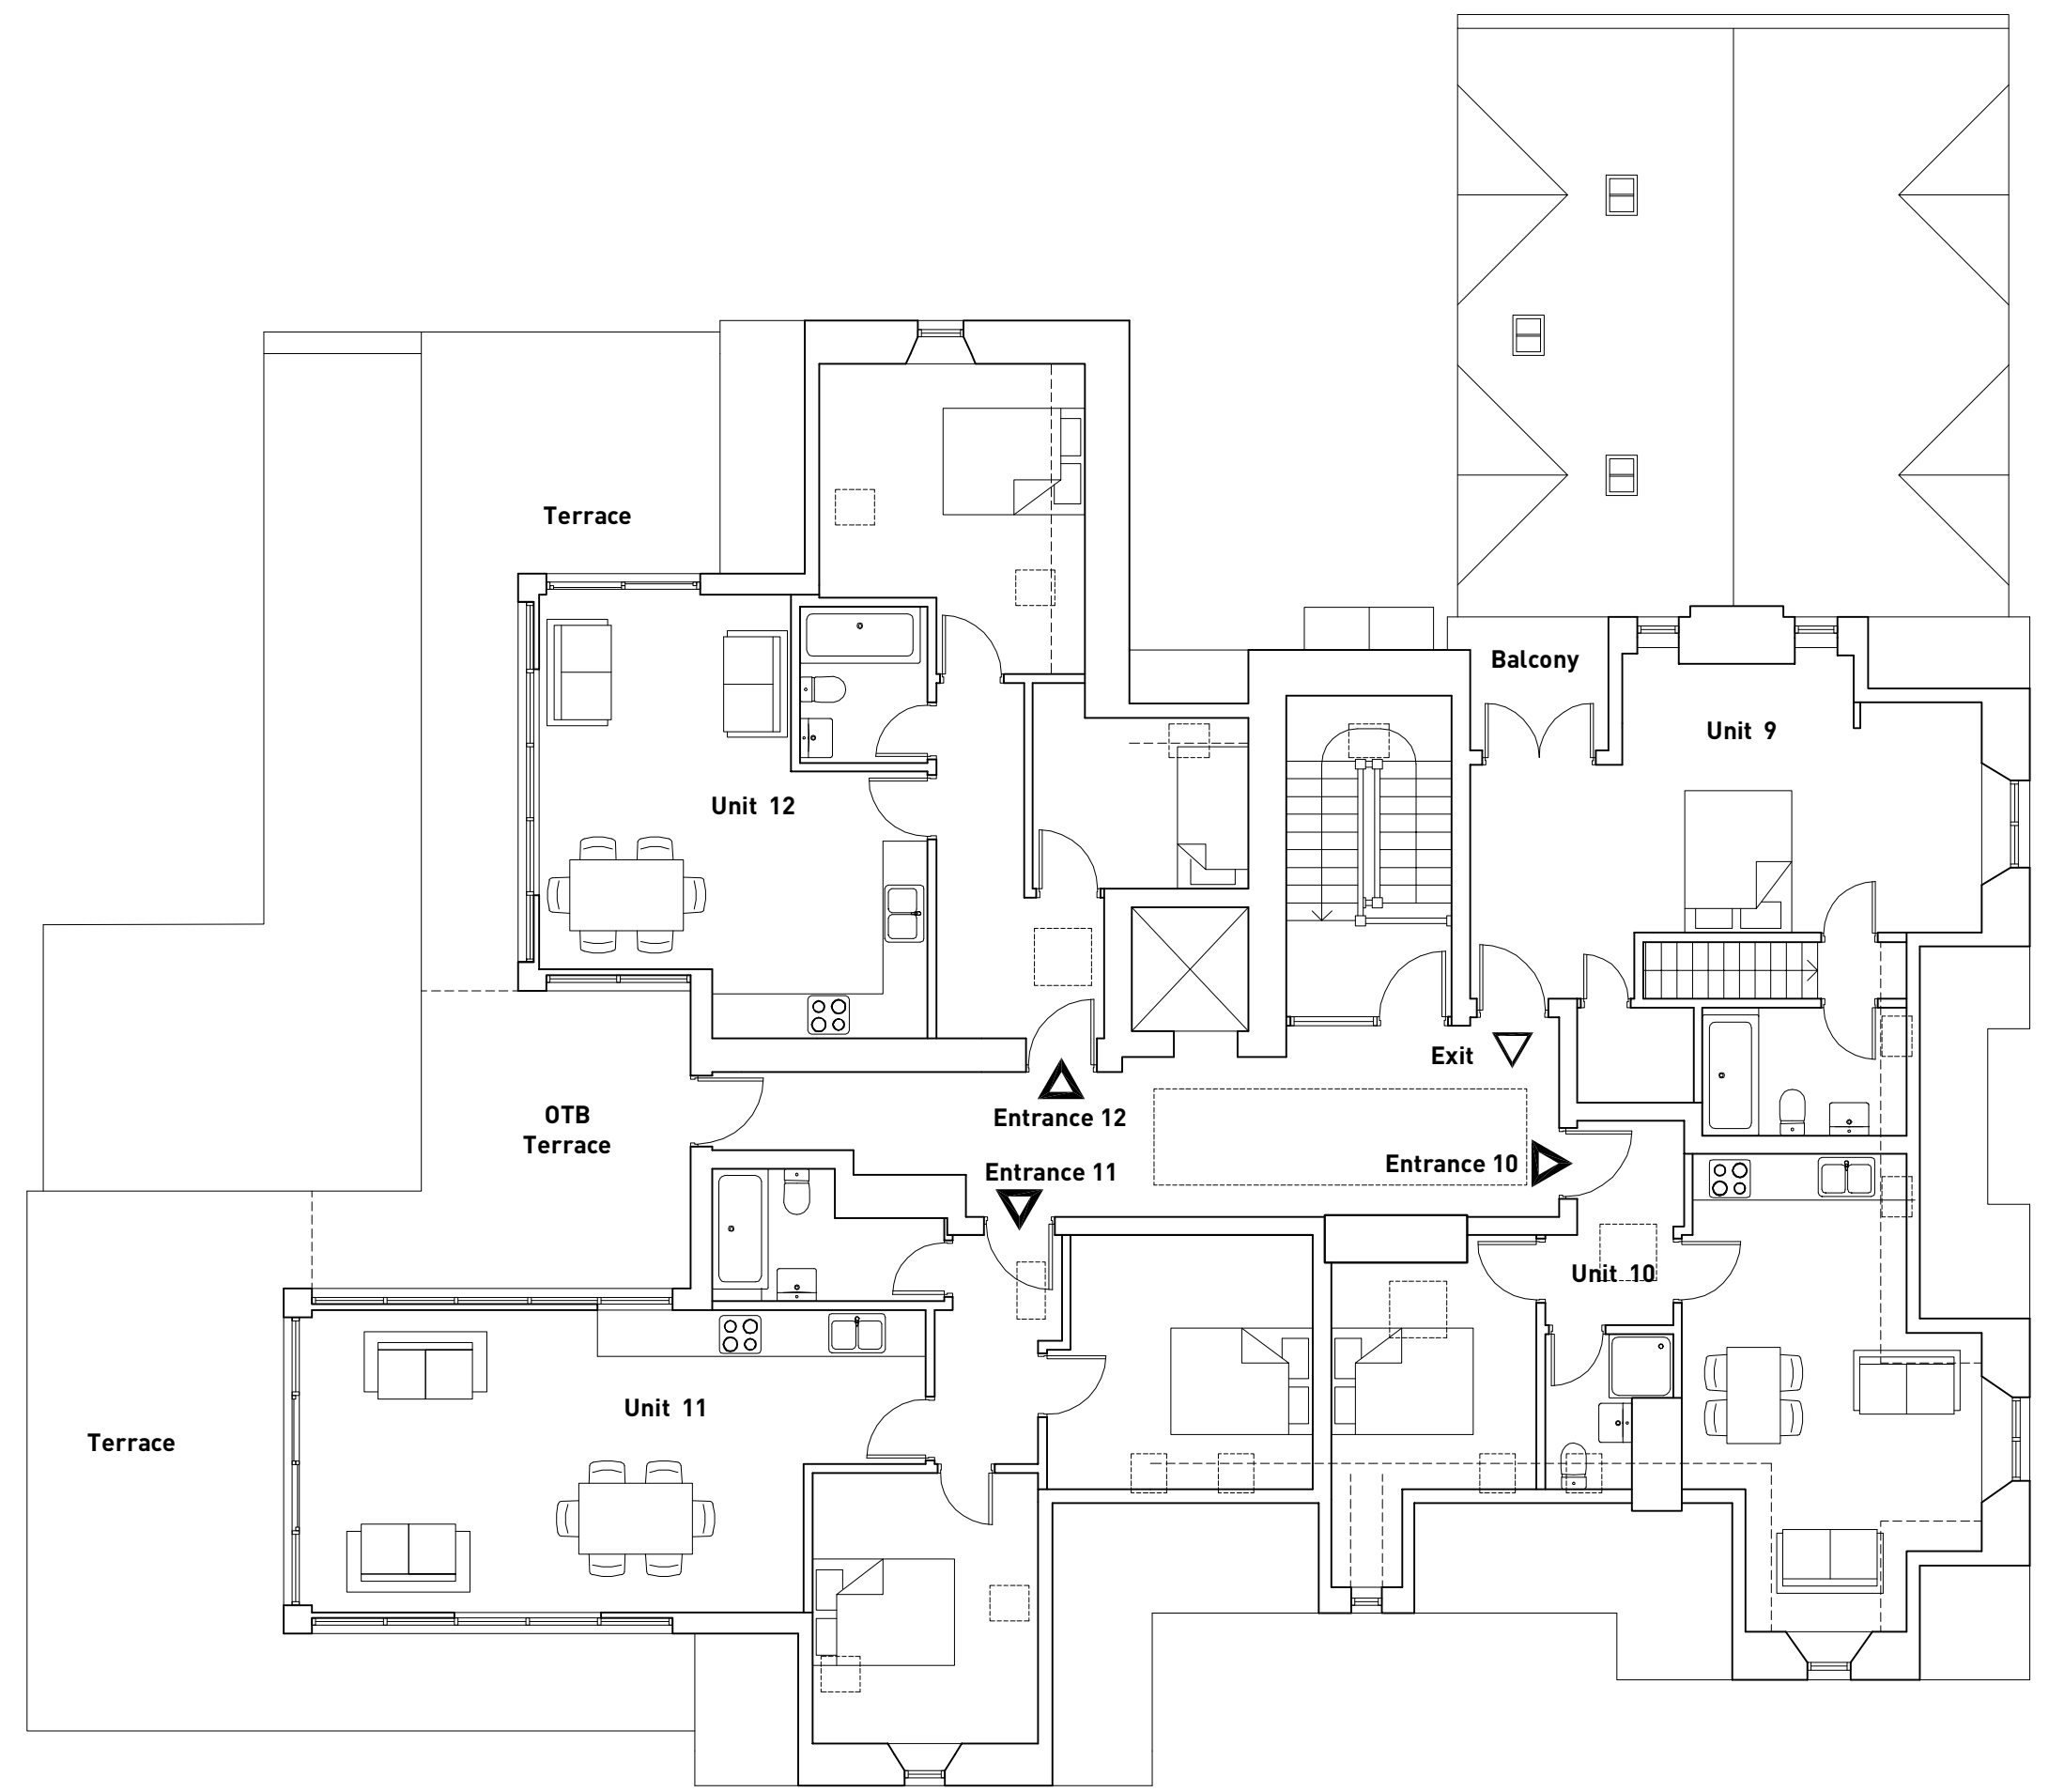

Second Floor

REVISIONS
 >

STATUS>
 PLANNING APPLICATION

>TATLOW STANCER ARCHITECTS.
 architects@tatlowstancer.co.uk | www.tatlowstancer.co.uk
 Sheffield Design Studios 40 Ball Street Sheffield S3 8DB
 t. 0114 2729679 | f. 0114 2729735

PROJECT>
BRINCLIFFE HOUSE

DRAWING TITLE>
PROPOSED PLANS

DATE> Feb 2016	CHECKED BY>	SCALE> 1:100RA1
JOB No> 15967	DRAWING No> A1_11	REVISION>

copyright exists on all the designs and information shown on this drawing

CHECK DIMENSION - ACTUAL SIZE (mm) 100